


PRELIMINARY LAYOUT

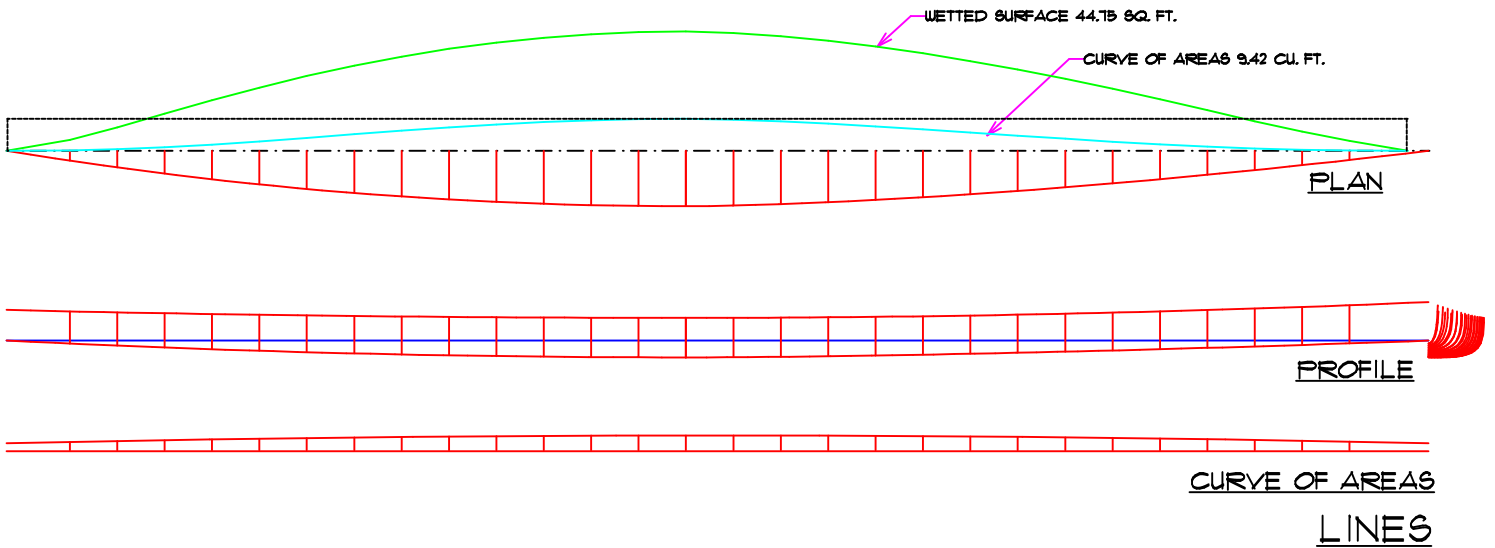

BS3
A Bogus 3 man Safari Boat



Broad Spectrum Services

Milton "Skip" Johnson ~ Architect
10801 Grant Road, Houston, Tx. 77070
(281)890-3893 © 2006

Drawn by: Skip
Date: 1/26/06
Project: BS3
Sheet: 11